


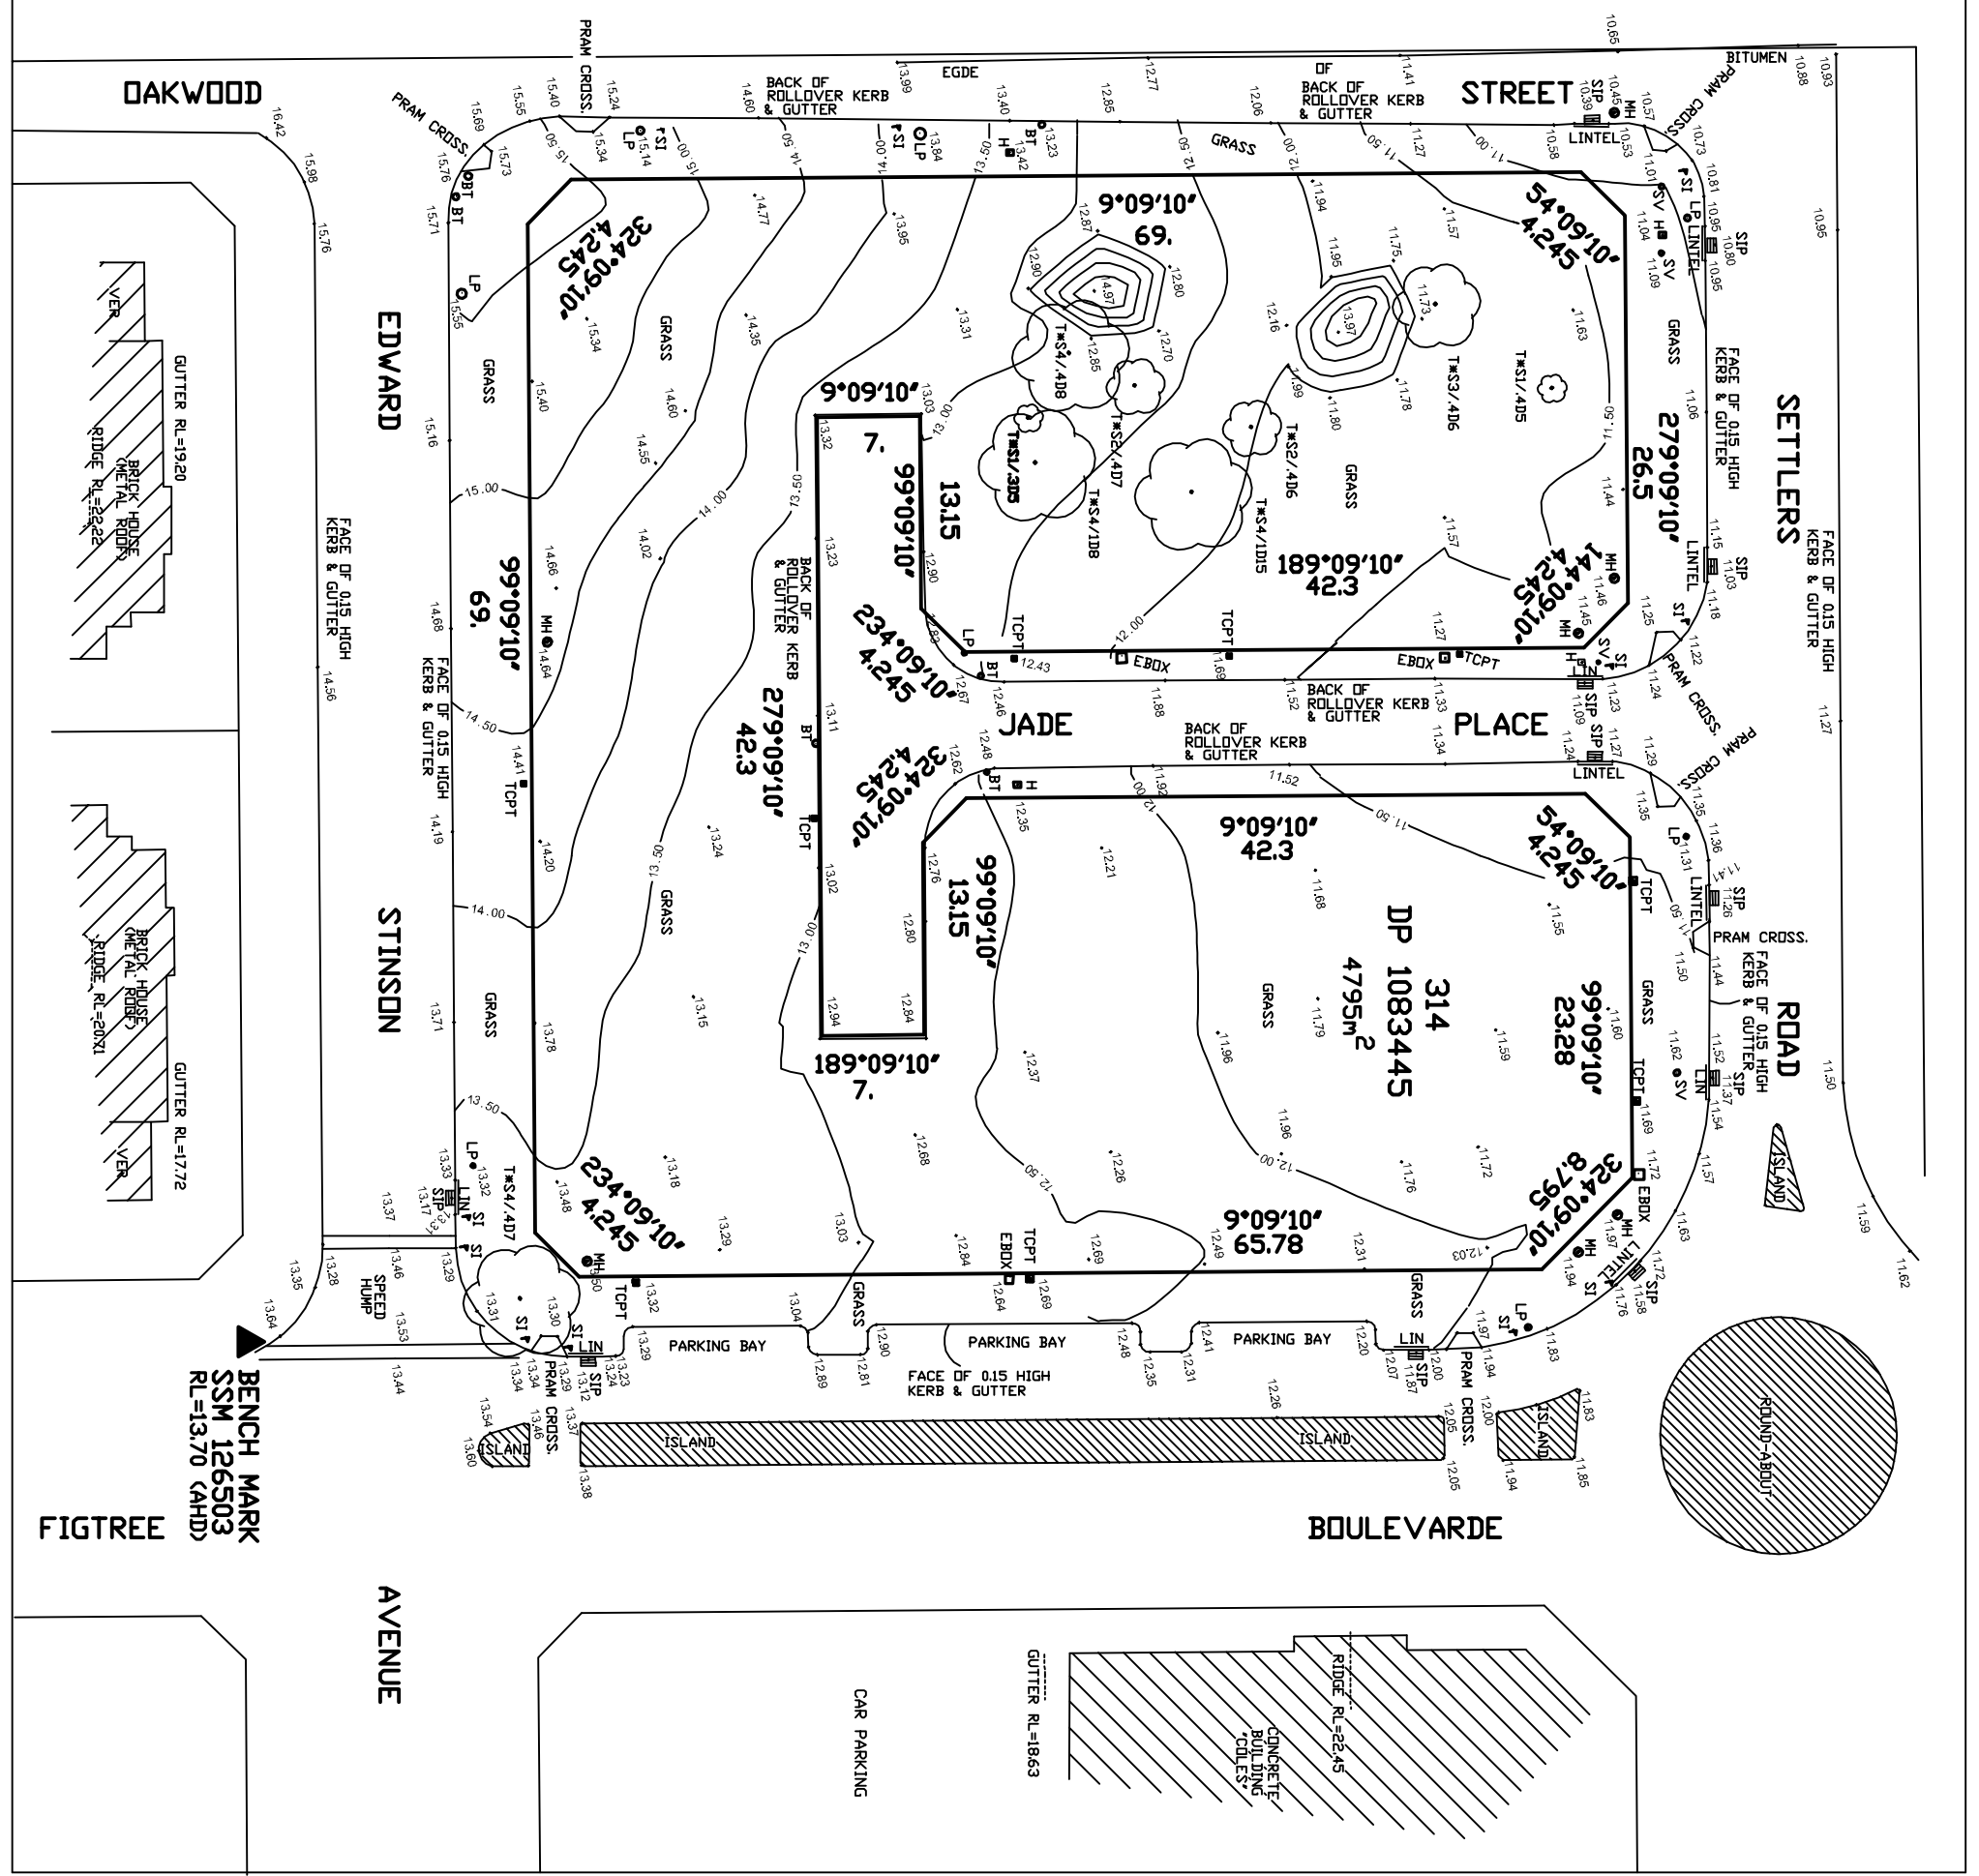


OPEN SPACE

- NOTES:**
- (1) BOUNDARIES HAVE NOT BEEN MARKED OR SURVEYED
 - (2) TITLE BOUNDARY DIMENSIONS USED
 - (3) NO INVESTIGATION OF UNDERGROUND SERVICES HAS BEEN MADE.
 - (4) ONLY VISIBLE SERVICES & UTILITIES HAVE BEEN LOCATED.
 - (5) TREES ARE APPROXIMATE & ARE ASSUMED TO BE SYMMETRICAL.
 - (6) THE POSITION OF THE FEATURES SHOWN IS SUBJECT TO A BOUNDARY SURVEY
 - (7) SPOT LEVELS SHOULD BE ADOPTED OVER CONTOUR LINES
 - (8) A DISCREPANCY BE DISCOVERED.
 - (9) ROOF GUTTER LEVELS ARE MEASURED AT TOP
 - (10) THE SUBJECT LAND IS AFFECTED BY RESTRICTIONS ON THE USE OF LAND (BY DP 809318)
 - (11) (THE TERMS NOT INVESTIGATED)

OPEN SPACE



G&R SURVEYING SERVICES P/L
 (ABN 37 132 081 755)

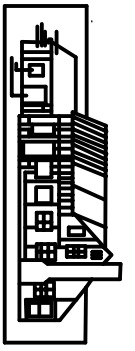

LAND SUBDIVISION & DEVELOPMENT
 ENGINEERING SURVEYING
 FREE QUOTES COMPUTER PLOTTING

PHONE: 9707 1105
 FAX: 9707 1315
 MOBILE: 0419 606 537
 EMAIL: survg@optusnet.com.au

TITLE
 DETAIL & LEVEL SURVEY
 NO.1 JADE PLACE
 WADALBA

CLIENT
 MR. EMILE SIDAROUS

SURVEYOR
 GEORGE NAJJAR
 REGISTERED SURVEYOR

DRAWN BY
 G. NAJJAR

PLAN DETAILS

JOB No.1	1365
FILE No.1	1365.DWG
SCALE1	1:250 (A1) 1:500 (A3)
PLAN DATE1	27/01/2015
DATE OF SURV1	05/01/2015
HORIZ. CONTROL1	LOCAL
CONTOUR INT1	0.5m
HEIGHT DATUM	BENCH MARK

LEGEND

PT	UNKNOWN PT	AV	AIR VENT
TCPT	TELSTRA PT	FL	FLOOR LEVEL
VM	WATER METRE	BM	BENCH MARK
SP	SURFACE PIT	V	VINYL
GP	GULLY PIT	LS	LANDSCAPING
SMH	SEWER MAN HOLE		
SWH	STORM WATER MH		
H	HYDRANT		
SV	STOP VALVE		
S	RAD TREE SPREAD		
OW	GAS METRE		
DMR	RVA UTILITY		
SI	SIGN		
TL	THERMIC LIGHT		
BT	BOUNDARY TRAP		
EBX	ELECTRICITY BOX		