

SEWERAGE SERVICE DIAGRAM

Municipality of *Ryde*


No. *75/737*

- SYMBOLS AND ABBREVIATIONS**
- | | | | |
|---------------------------|--------------------------|-------------------|--------------------------|
| □ Boundary Trap | ■ R.V. Reflux Valve | I.P. Induct Pipe | Ben. Basin |
| ■ Pit | — Cleaning Eye | M.F. Mica Flap | Shr. Shower |
| ■ G.I. Grease Interceptor | ○ Vert. Vertical Pipe | T. Tubs | W.I.P. Wrought Iron Pipe |
| ■ Gully | ○ V.P. Vent. Pipe | K.S. Kitchen Sink | C.I.P. Cast Iron Pipe |
| ■ P.T. F. Trap | ○ S.V.P. Soil Vent. Pipe | W.C. Water Closet | F.W. Floor Waste |
| ■ R.S. Reflux Sink | ○ D.C.C. Down Cast Cowl | B.W. Bath Waste | W.M. Washing Machine |

Scale: 40 Feet To An Inch

SEWER AVAILABLE

Where the sewer is not available and a special inspection is involved the Board accepts no responsibility for the suitability of the drainage in relation to the eventual position of the Board's Sewer

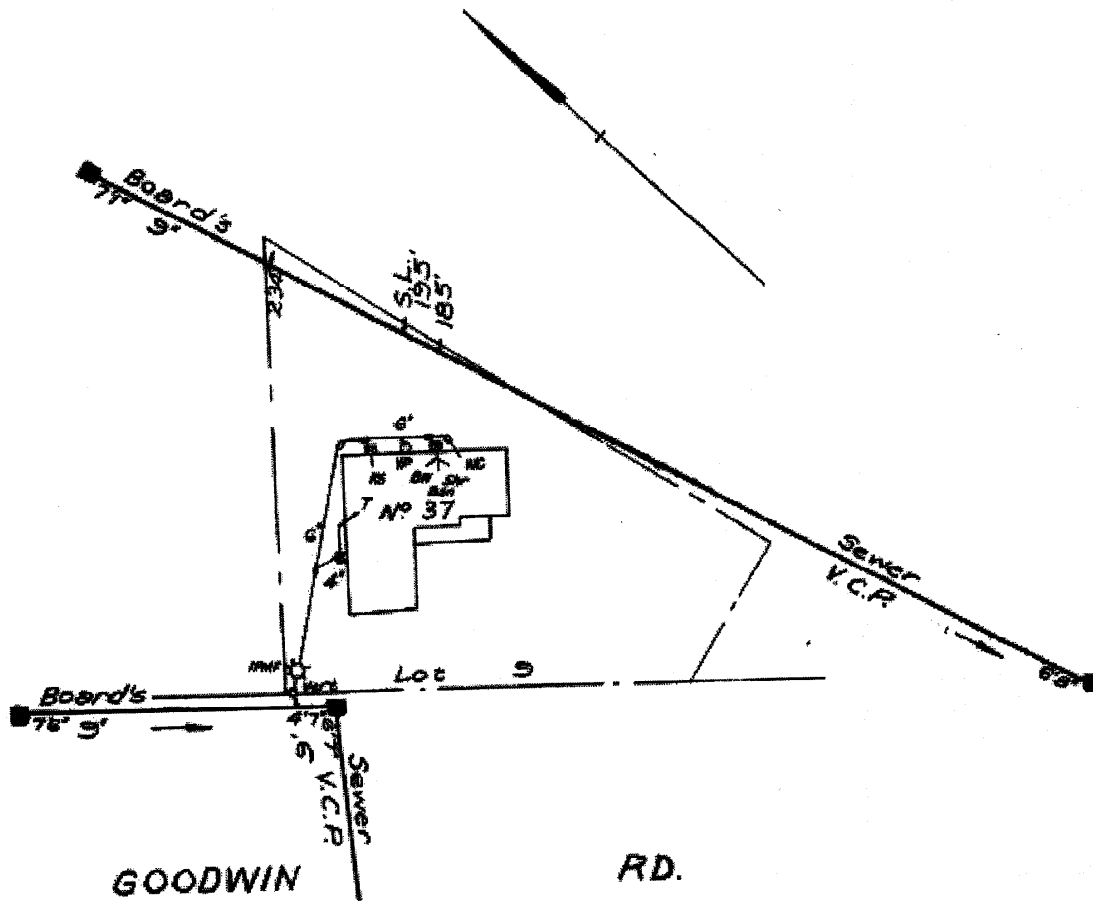


RATE No. _____ W.C.s _____ U.C.s _____ 19____
 SHEET No. *32/8* OFFICE USE ONLY For Engineer House Services

DRAINAGE		BRANCH OFFICE		PLUMBING	
W.C.	Supervised by	Date	Supervised by	Date	
Bth.	Inspector	Date	Date	Inspector	Date
Shr.					
Bsn.	Chief Inspector	Date	Date	Inspector	Date
K.S.					
T.	Chief Inspector	Date	Date	Inspector	Date
Pig.					
Des. Ins.					

1052 651

NOTE: This diagram only indicates availability of a sewer and any sewerage service shown as existing in Sydney Water's records. The existence and position of Sydney Water's sewers, stormwater channels, pipes, mains and structures should be ascertained by inspection of maps available at any of Sydney Water's Customer Centres. Position of structures, boundaries, sewers and sewerage services shown hereon are approximate only.

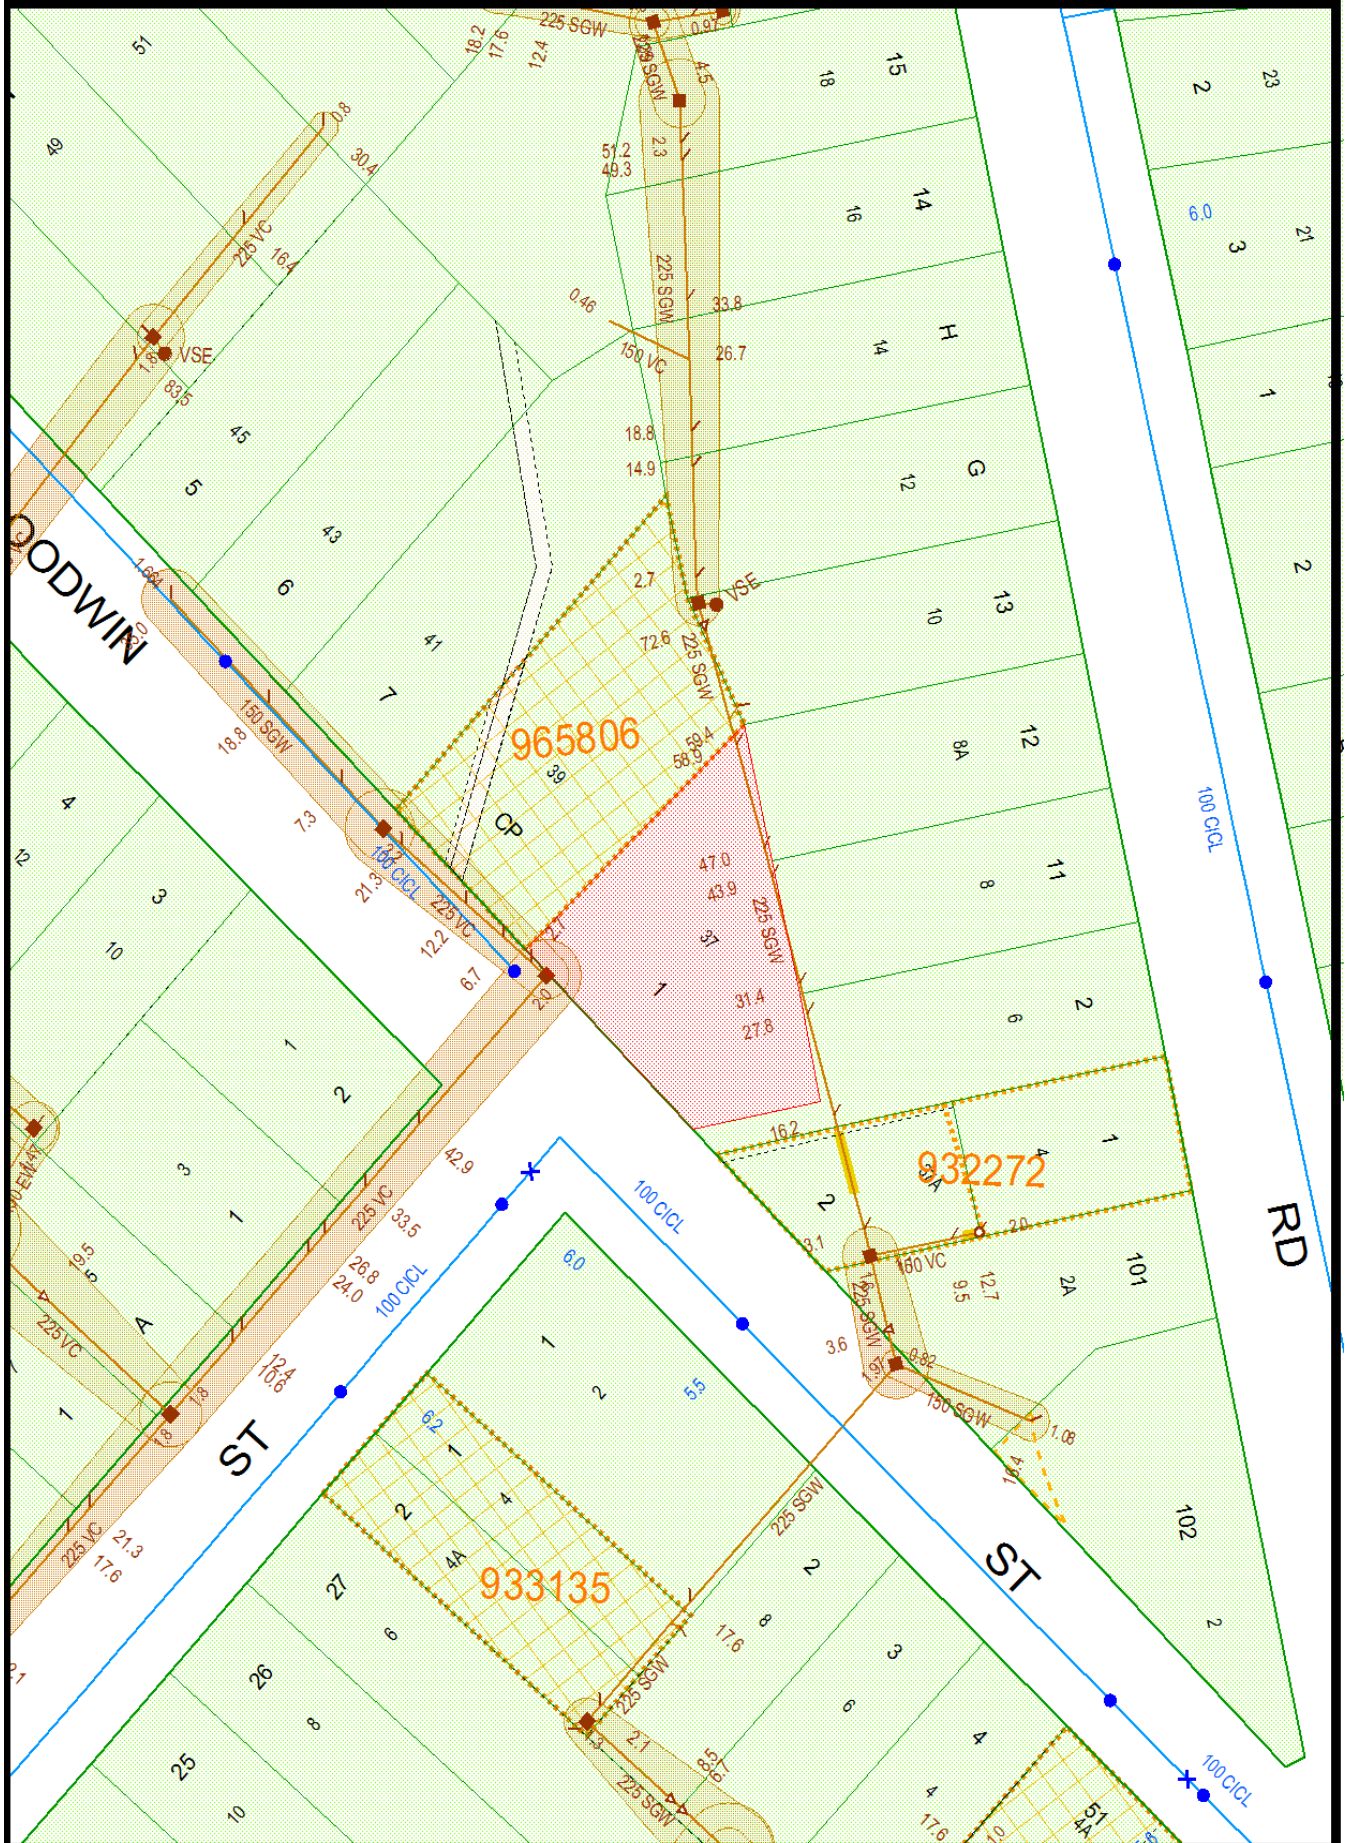

Disclaimer The information on this print shows if we provide any water, wastewater or stormwater services to this property. It may not be accurate or to scale. If you'd like to see the location of private wastewater pipes on the property, please buy a **Sewer service diagram**.